


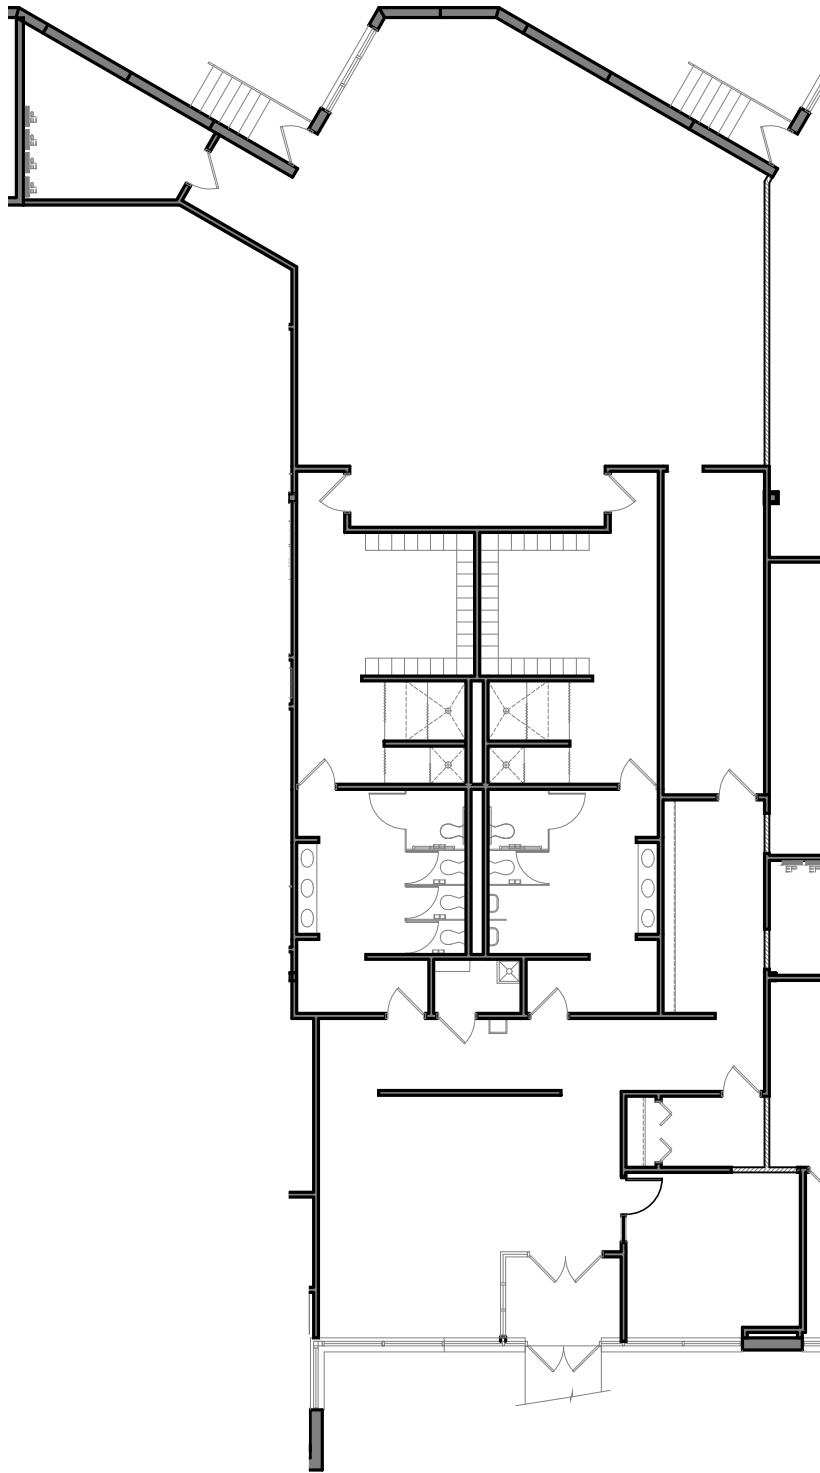

Floor Plan

Scale: 1/16" = 1'-0"

Square Footage:

Office = 2,775 Sq. Ft.

Tech = 1,749 Sq. Ft.

Total = 4,524 Sq. Ft.

Building Key Plan



1600 Utica Ave S, Suite 300
St. Louis Park, MN 55416

Suite 300-B

Carlson Business Center
111 Cheshire Lane North
Minnetonka, MN 55305